




100'



100'



100'

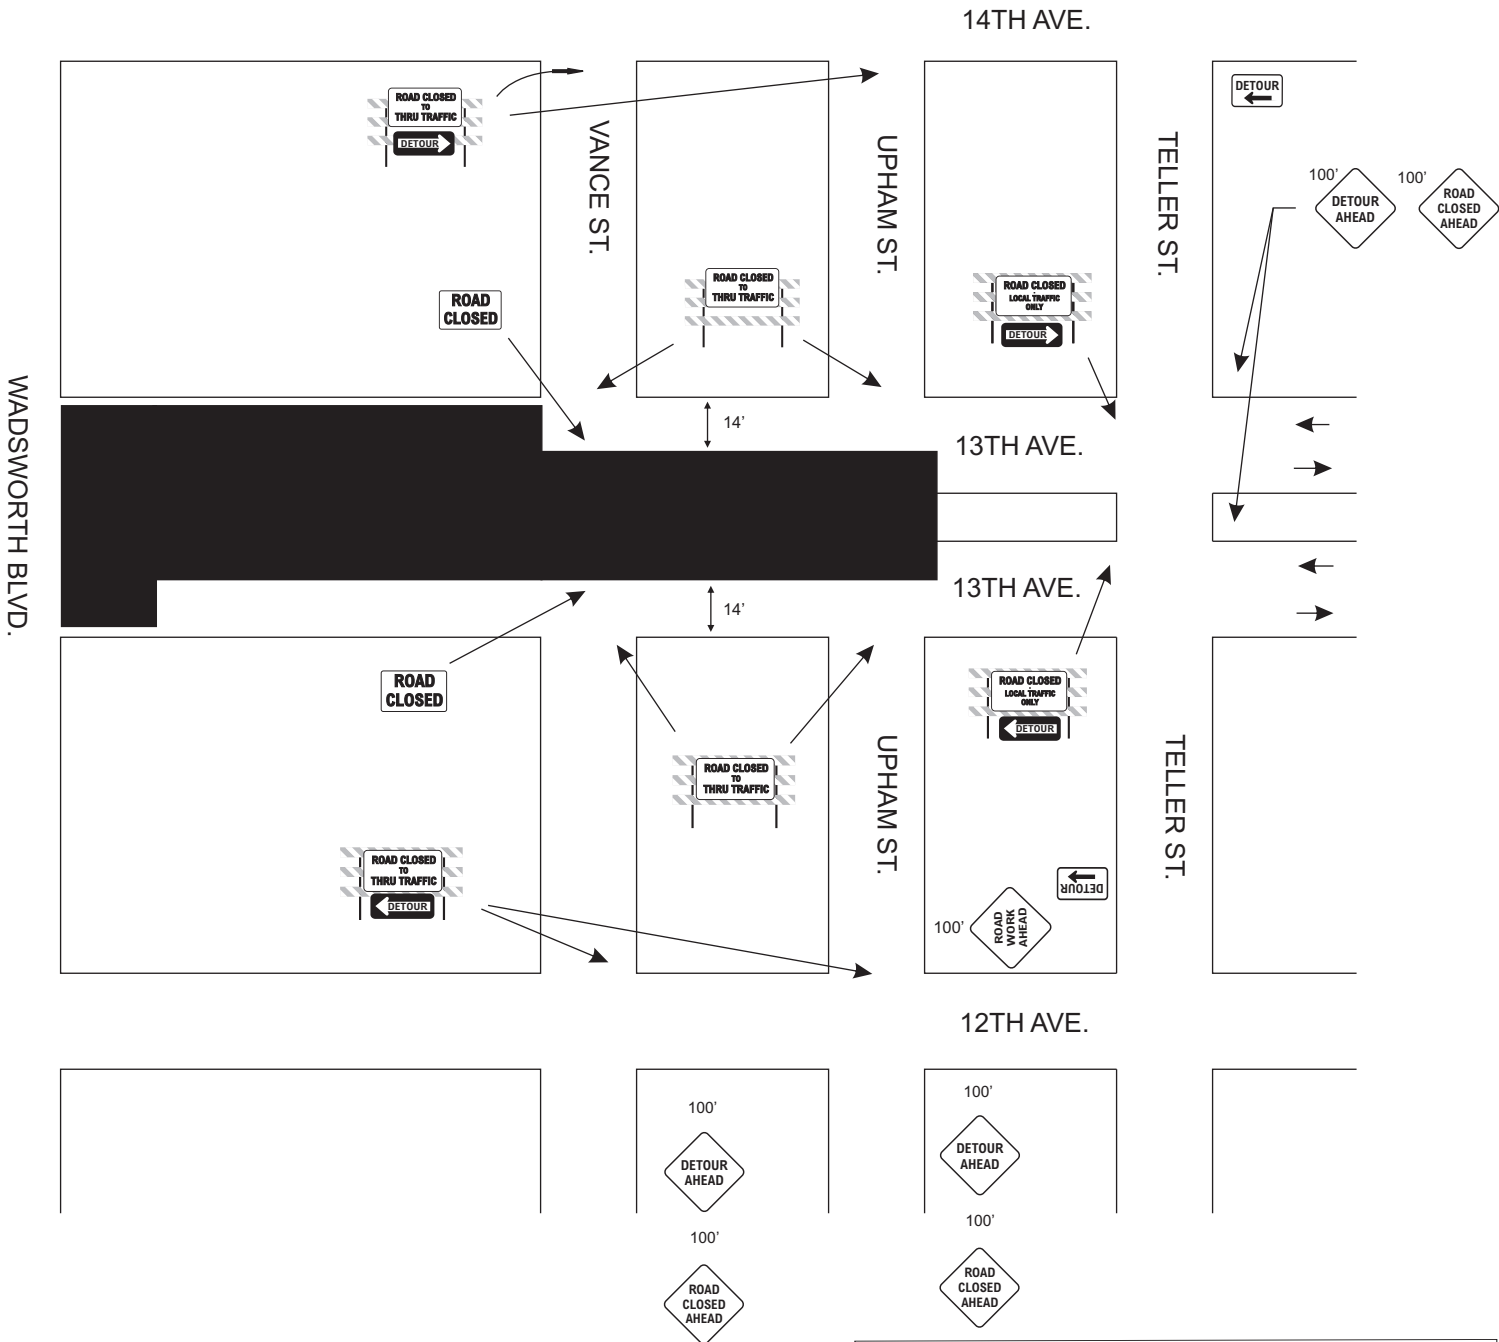

N.T.S
 PER MUTCD
 DELINEATE WORK AREA WITH
 TYPE VII BARRIER AS NEEDED.
 INSTALL NO PARKING SIGNS ON 13TH AVE.
 BETWEEN WADSWORTH AND UPHAM ST.

13TH & VANCE CLOSURE			
Project Name	FASTRACKS	Project Number	WEST CORRIDOR
Prime Contractor	DTCG	Traffic Control Contractor	DTCG
Phone	(303) 238-2240	Sheet Number	1
Prepared By	A. SALINAS	Date	1/8/10