


j:\Preintegration\02-3344 FasTracks West Corridor\3344.0- Drawings\Current\WCST10ES001.dwg  
 Aug 03, 2007 10:12am

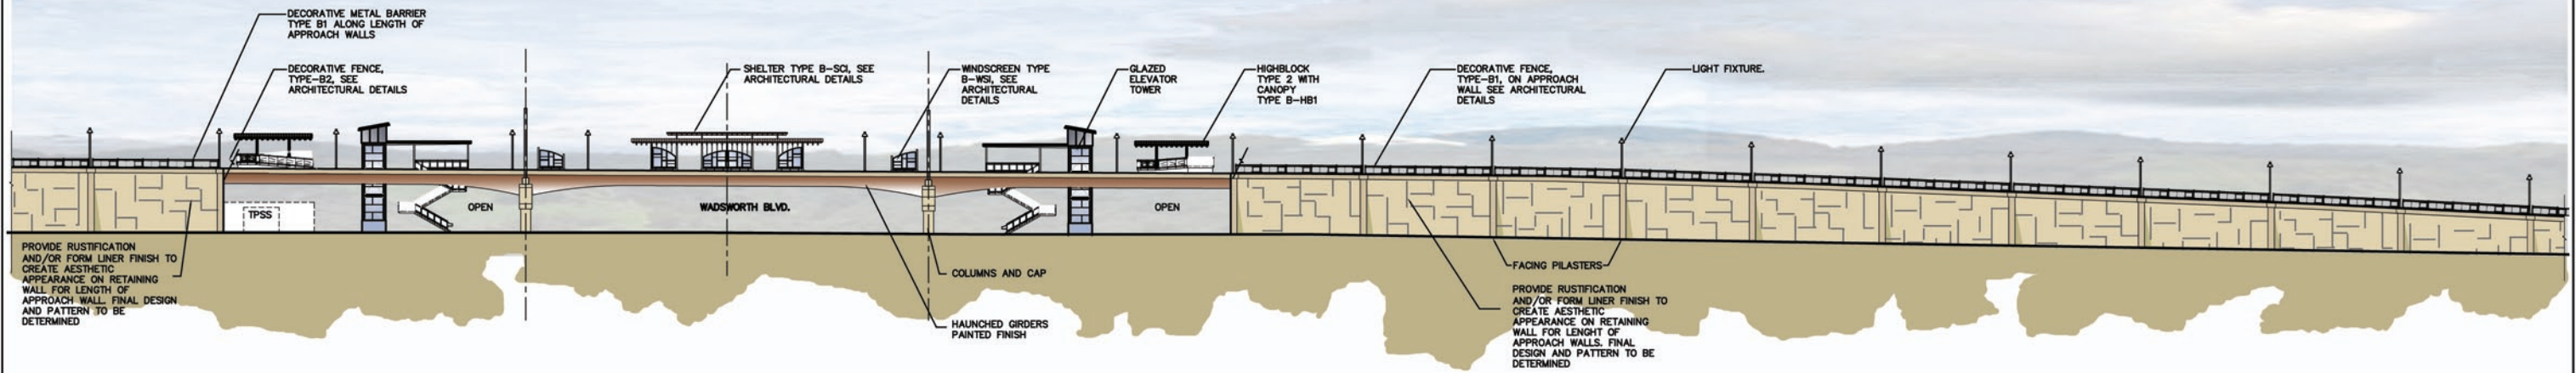

NO.	REVISIONS	BY	DATE

DESIGNED BY: SB DATE: 3-21-07  
 DRAWN BY: CV DATE: 3-21-07

**DAVID EVANS AND ASSOCIATES INC.**  
 1331 17th Street, Suite 900  
 Denver, Colorado 80202  
 Phone: 720.946.0969

CHECKED BY: PZ DATE: 7-12-07  
 APPROVED BY: DATE:

**IBI GROUP**  
 1401 17th Street, Suite 610  
 Denver, CO 80202  
 303-713-1013 Fax: 303-713-1014

RTD CONTRACT NO. 15DH007  
 DATE:  
 ORIGINAL SCALE  
 HORIZ: 1"=20' VERT:

65%  
 SUBMITTAL

**west**  
**FASTRACKS**  
 REGIONAL TRANSPORTATION DISTRICT  
 1560 BROADWAY #700  
 DENVER, COLORADO 80202  
 (303) 299-6990

WEST CORRIDOR  
 WADSWORTH BLVD STATION  
 ELEVATION

DRAWING FILE NAME: WCST10ES001
SHEET: NO. SA-50 OF SA-141