


J:\Preintegration\02-3344 FasTracks West Corridor\3344.0- Drawings\Images\Station renderings\Wadsworth\WCST10PV001.dwg
 Aug 02, 2007 11:34am

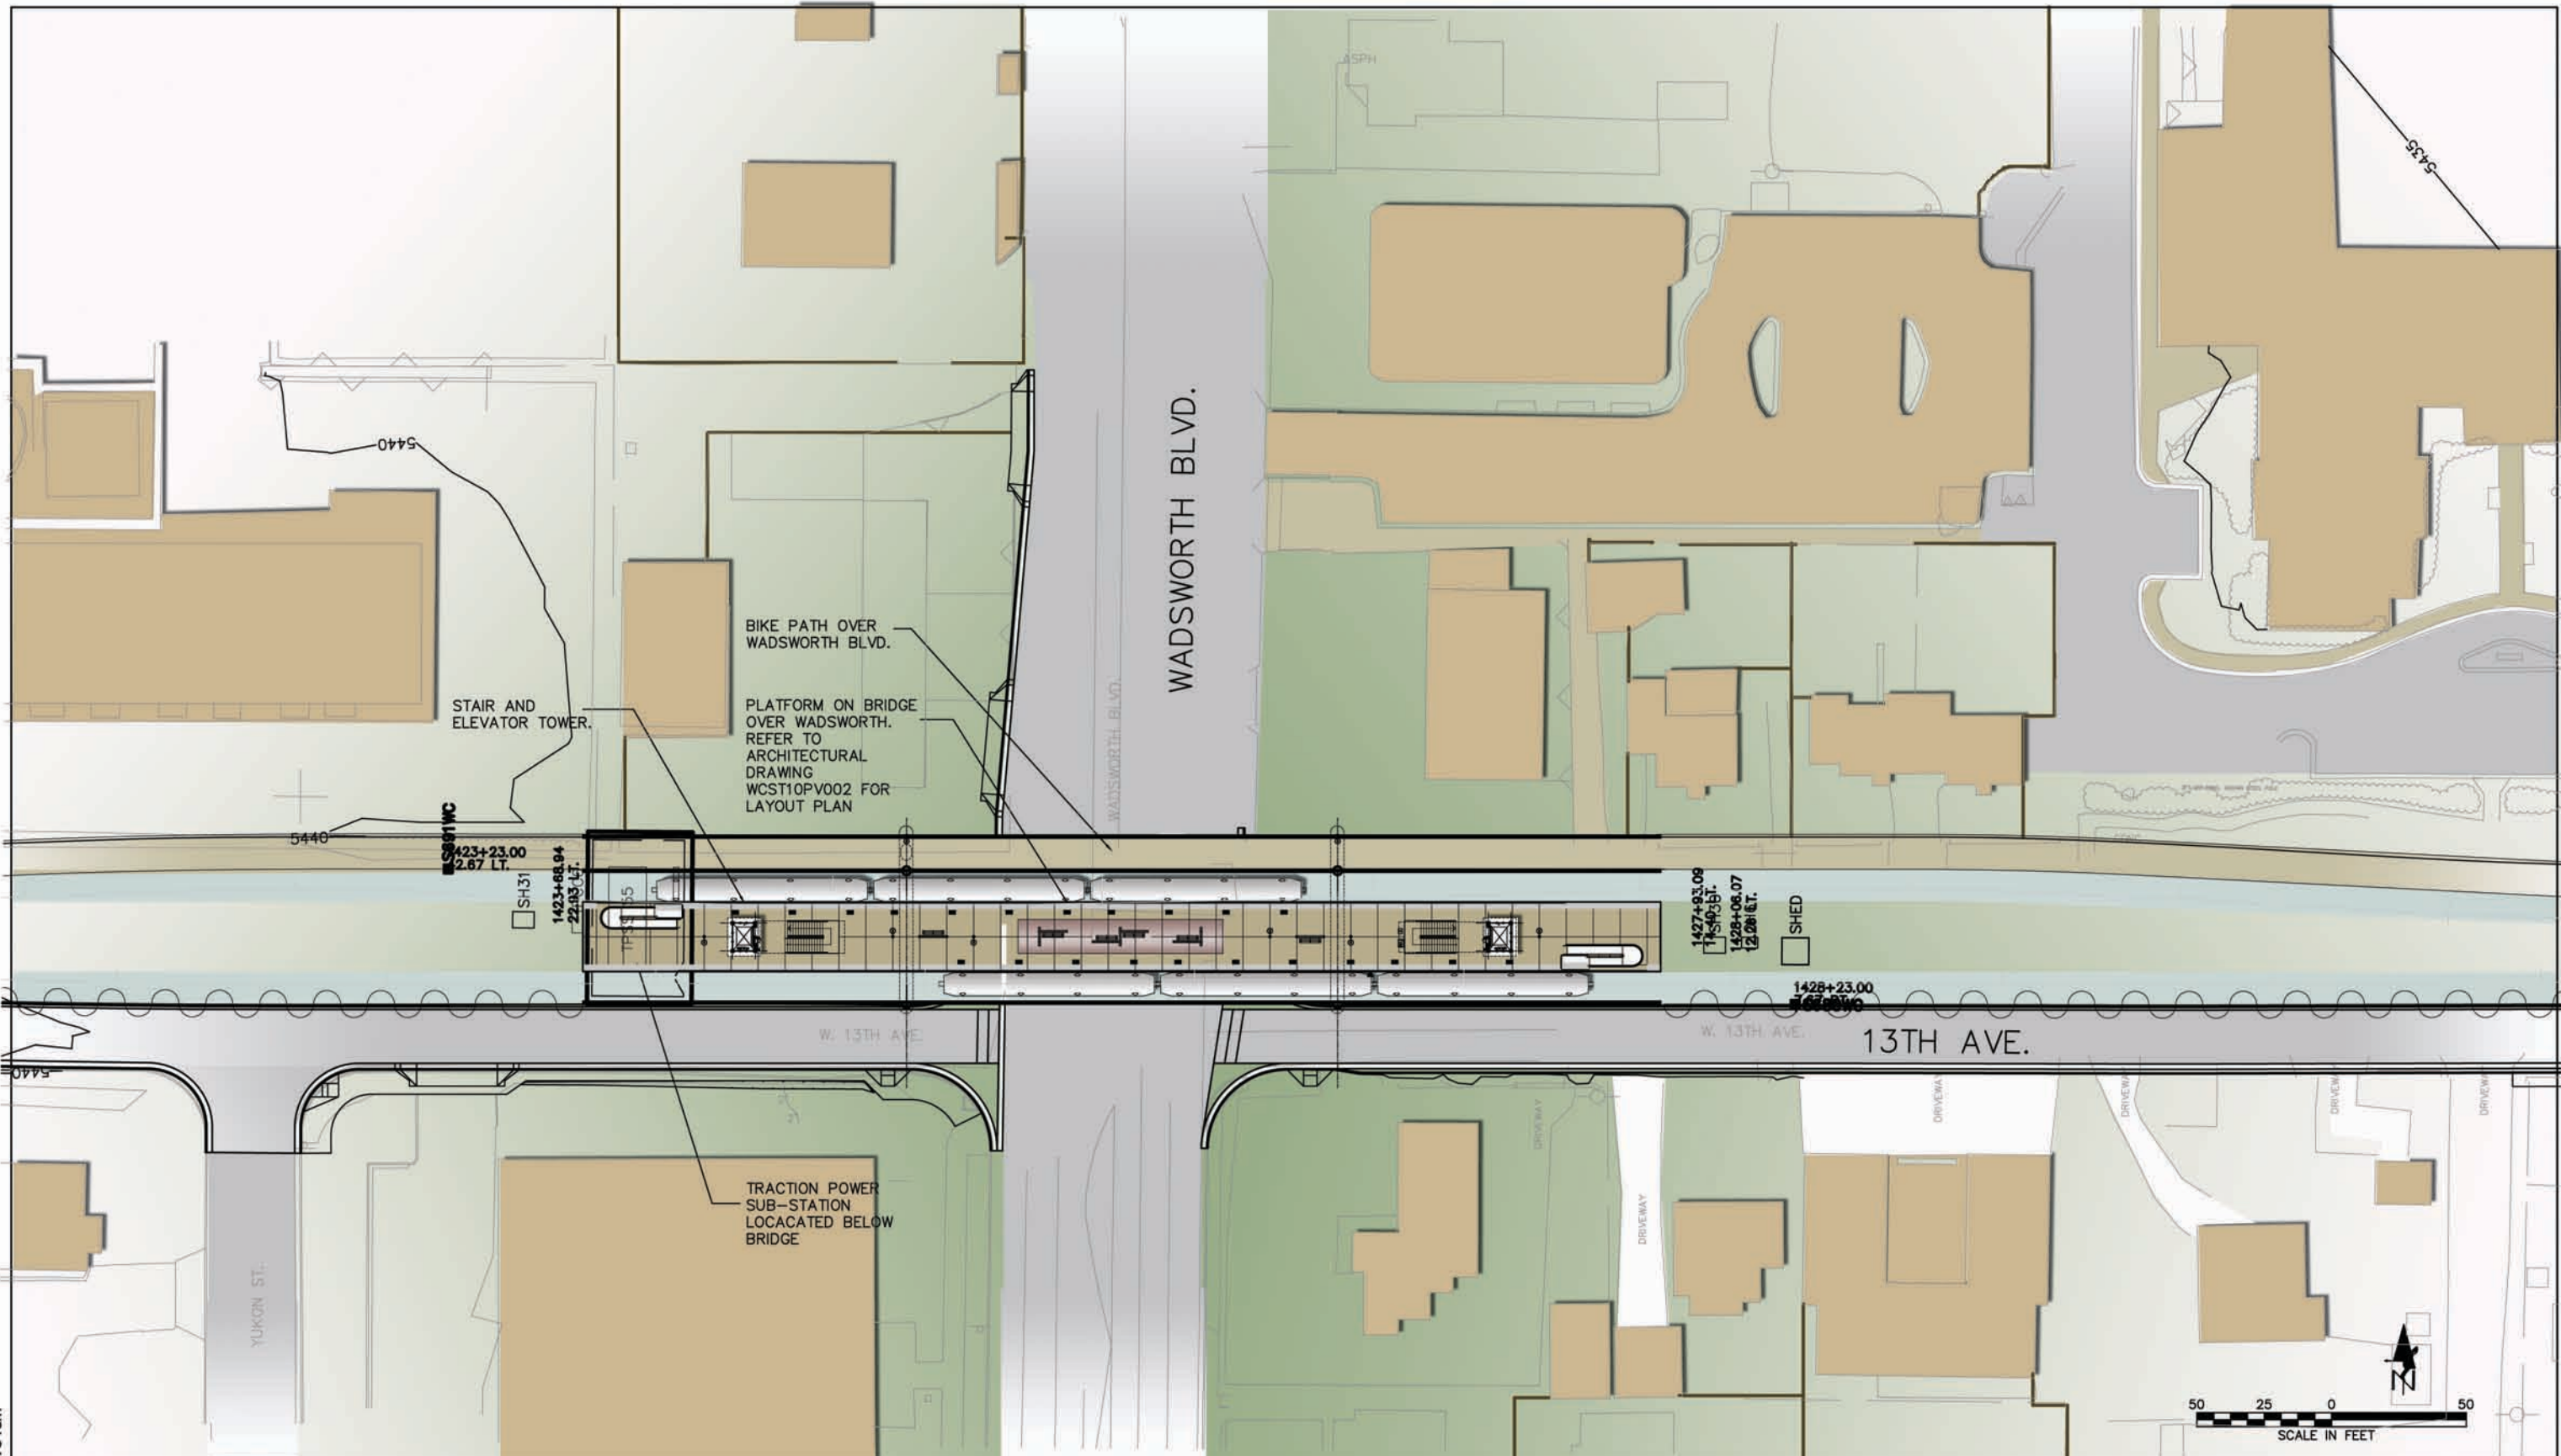

NO.	REVISIONS	BY	DATE

DESIGNED BY: SB DATE: 3-21-07
 DRAWN BY: CV DATE: 3-21-07

DAVID EVANS AND ASSOCIATES INC.
 1331 17th Street, Suite 900
 Denver, Colorado 80202
 Phone: 720.946.0969

CHECKED BY: PZ DATE: 7-12-07
 APPROVED BY: DATE:

IBI GROUP
 1401 17th Street, Suite 610
 Denver, CO 80202
 303-713-1013 Fax: 303-713-1014

RTD CONTRACT NO. 15DH007
 DATE:
 ORIGINAL SCALE
 HORIZ: 1"=30' VERT:

65%
 SUBMITTAL

west
 REGIONAL TRANSPORTATION DISTRICT
 1560 BROADWAY #700
 DENVER, COLORADO 80202
 (303) 299-6990

WEST CORRIDOR
 WADSWORTH BLVD STATION
 STATION AREA PLAN

DRAWING FILE NAME:
 WCST10PV001
 SHEET:
 NO. SA-47
 OF SA-141